



Samostatný dům typu B 5kk

186,2 m² - 1NP

1NP

A3 1:100

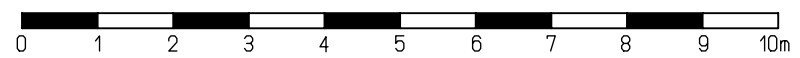

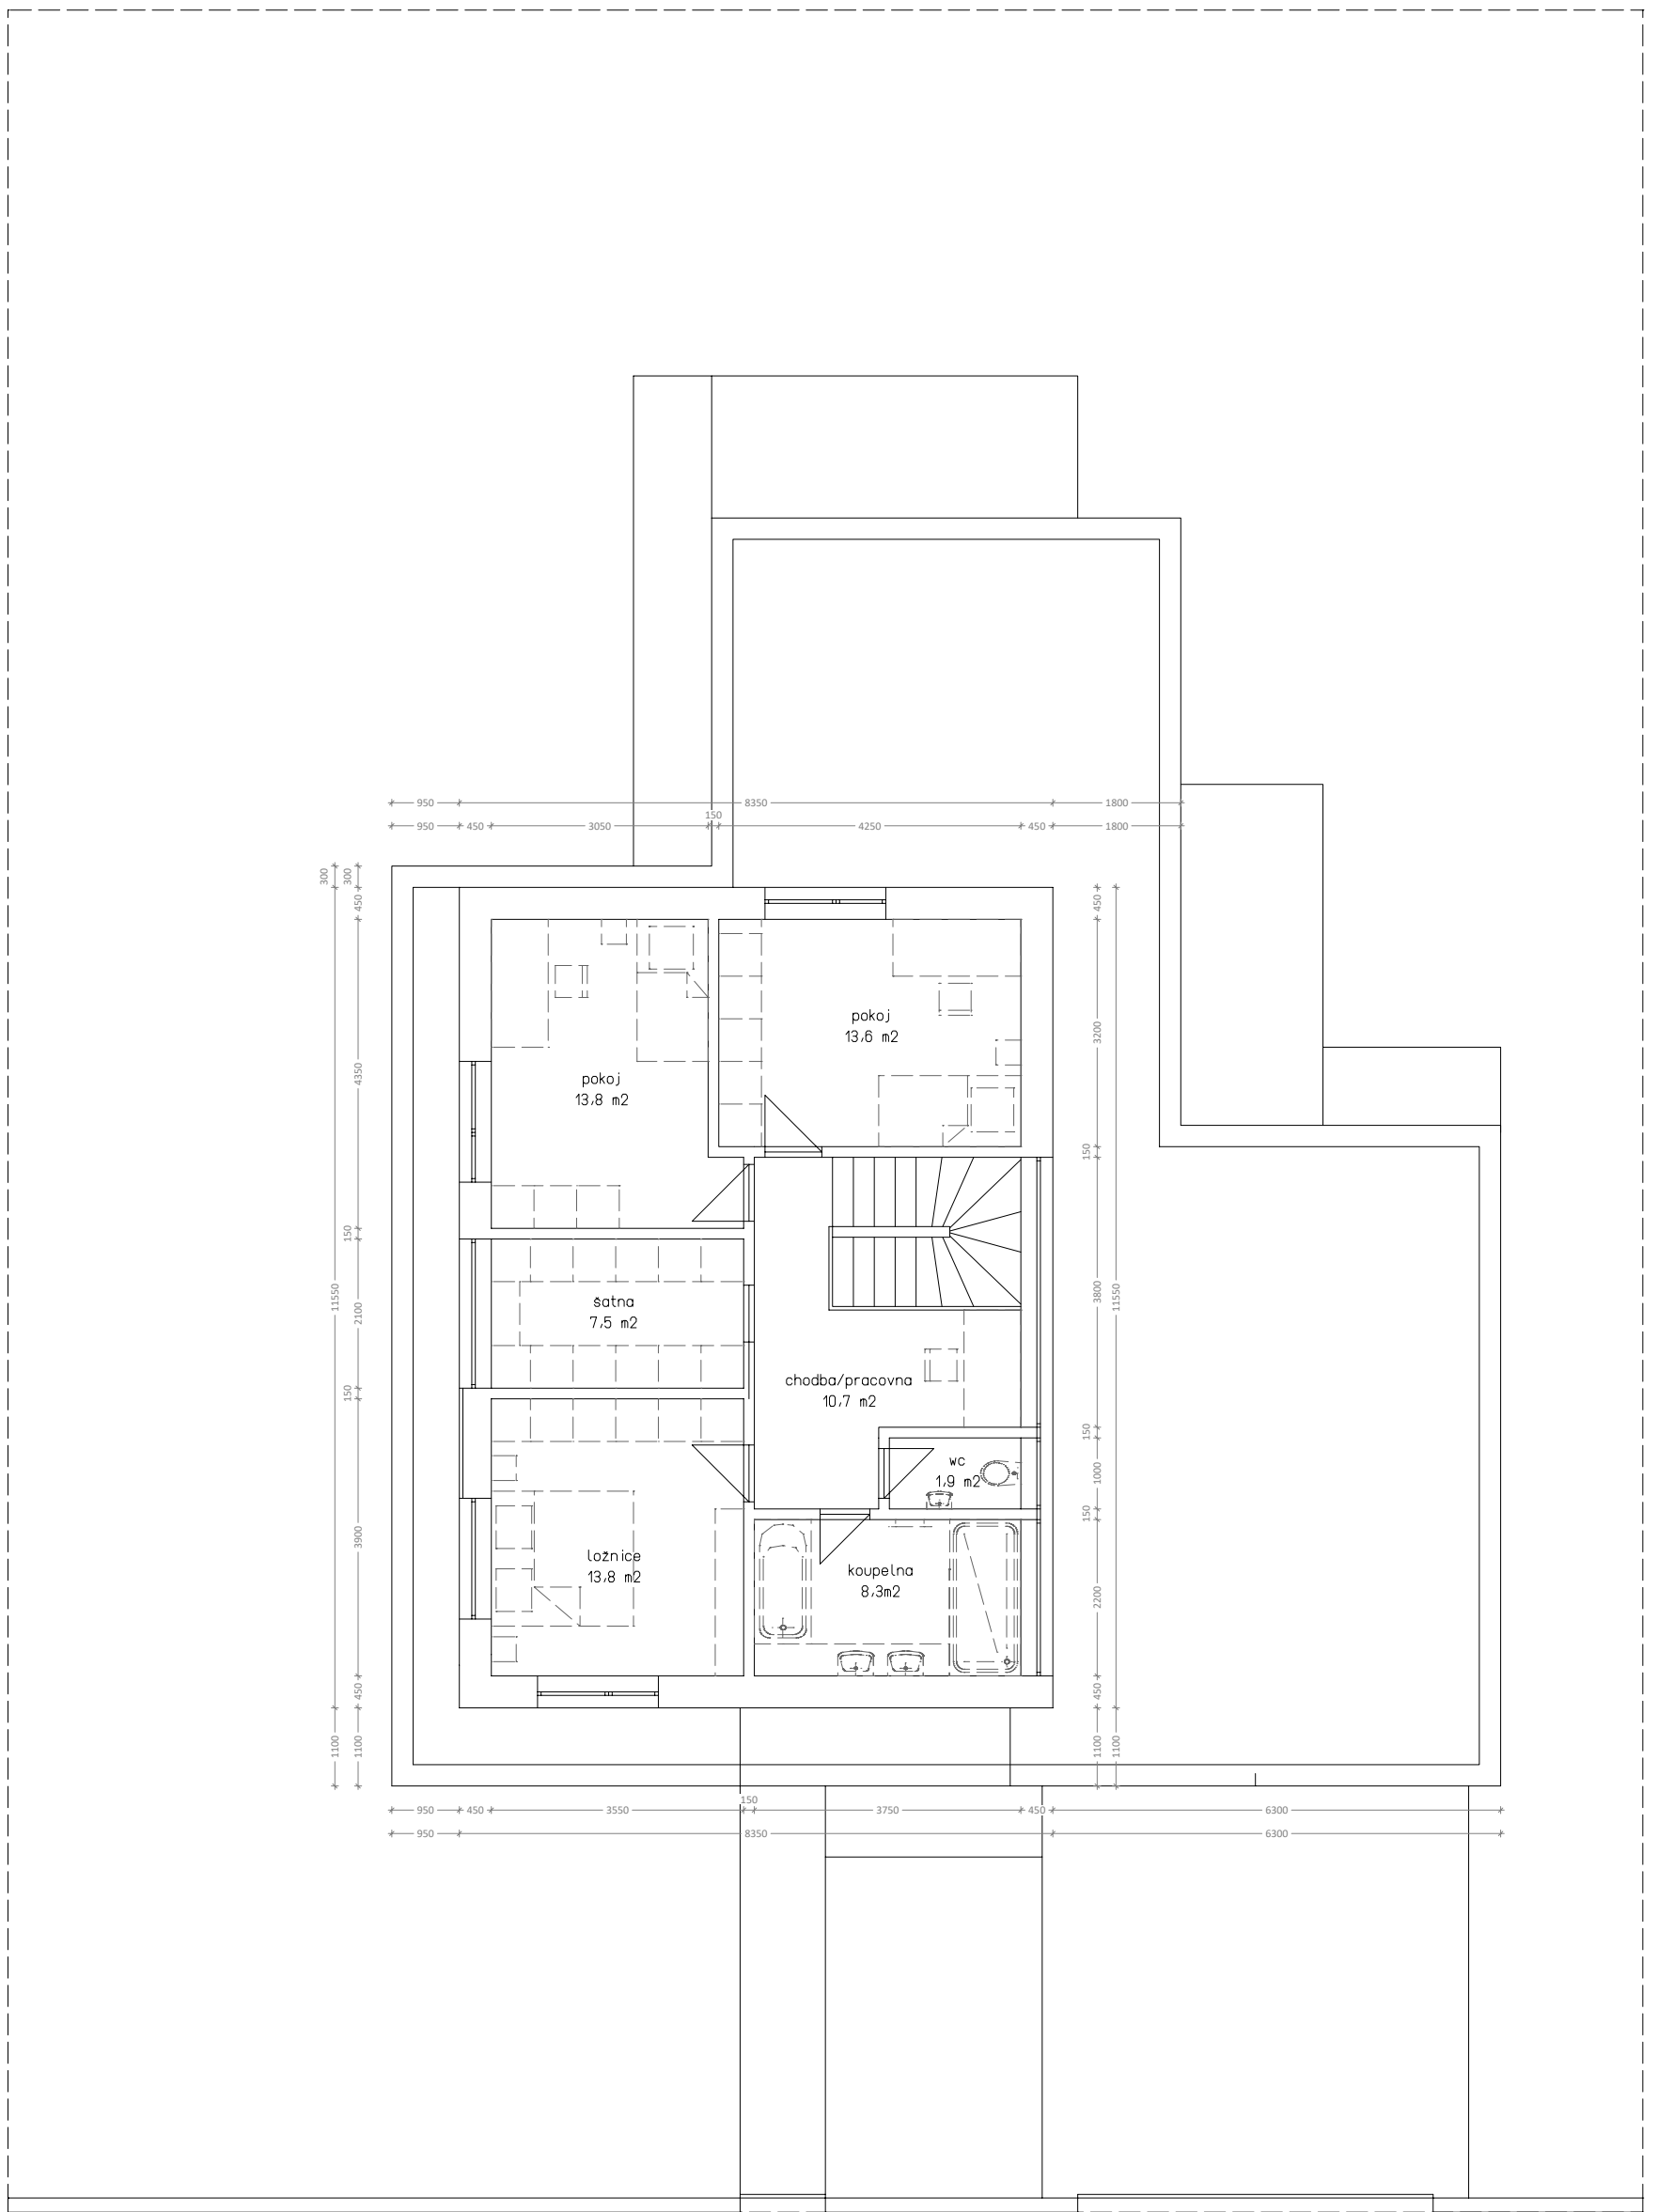



Samostatný dóm typu B 4kk

96,4 m² - 2NP

2NP

A3 1:100

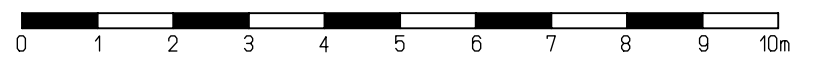


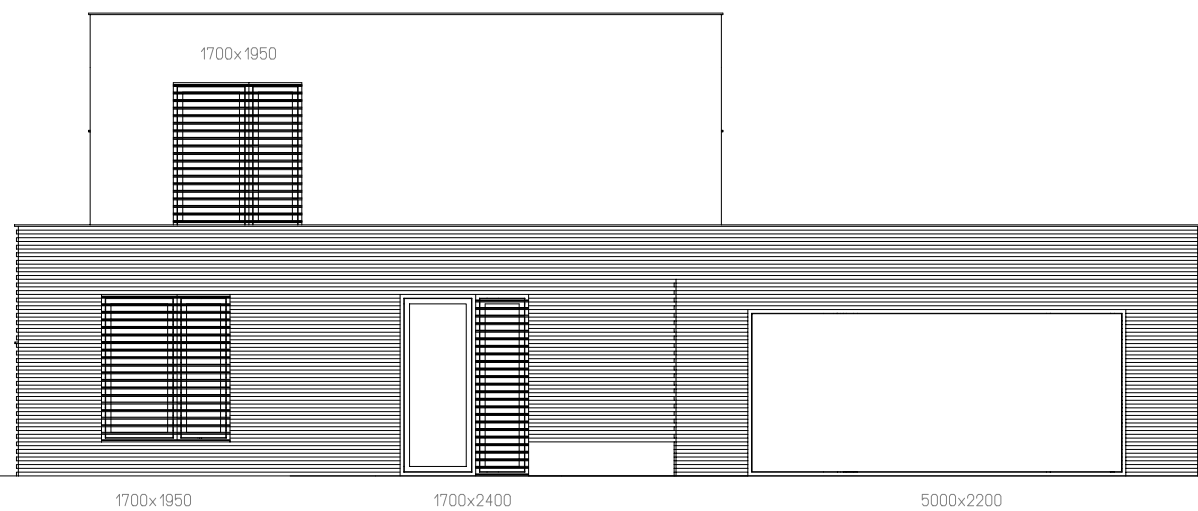

1700x1950

1700x2400

5000x2200

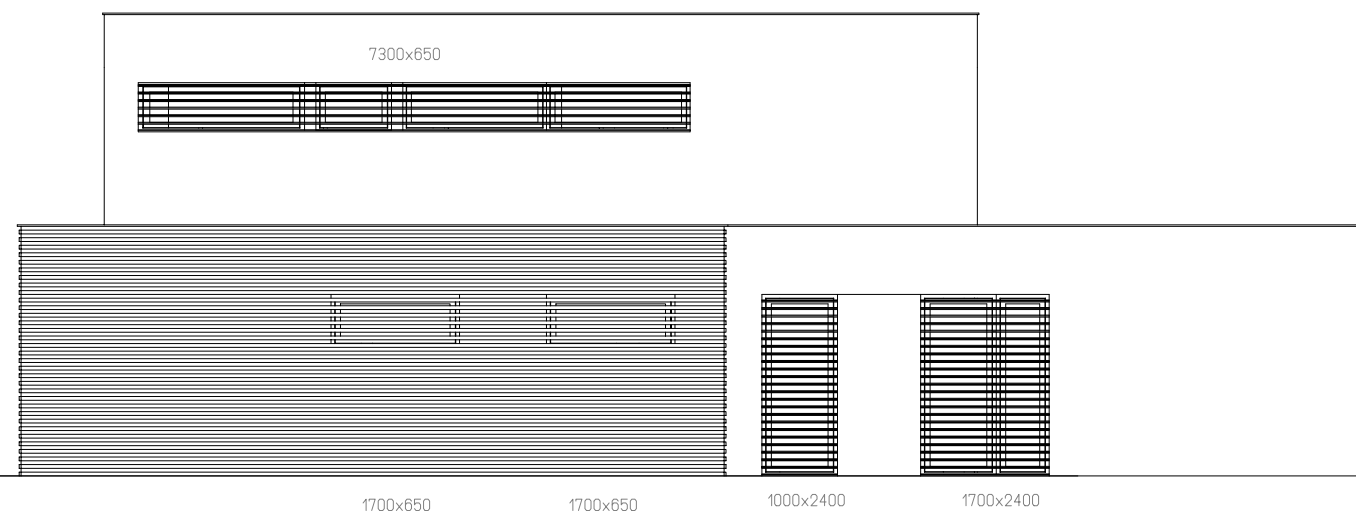


1700x650

1700x650

1000x2400

1700x2400

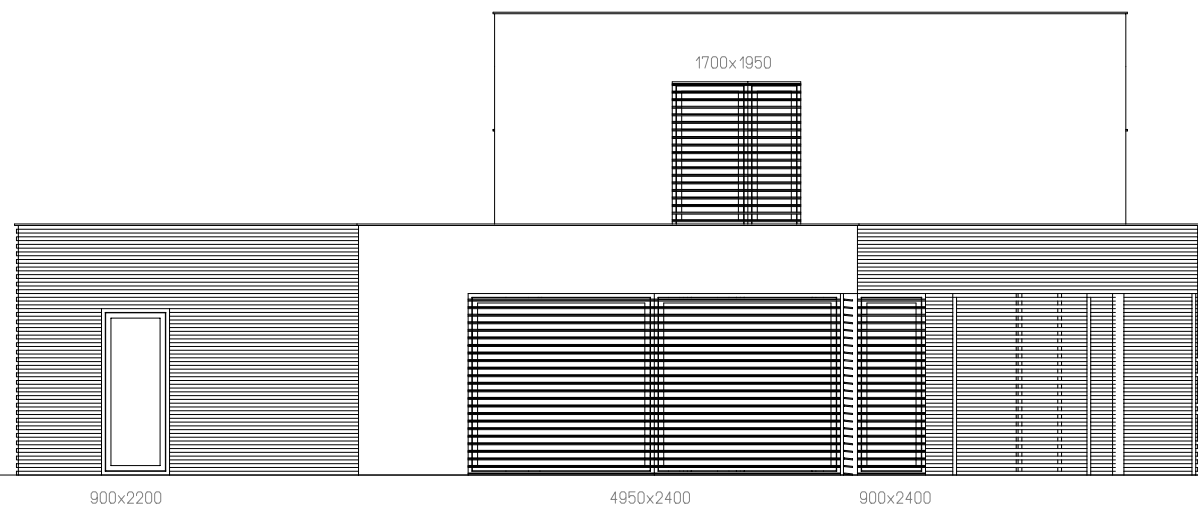


1700x1950

900x2200

4950x2400

900x2400

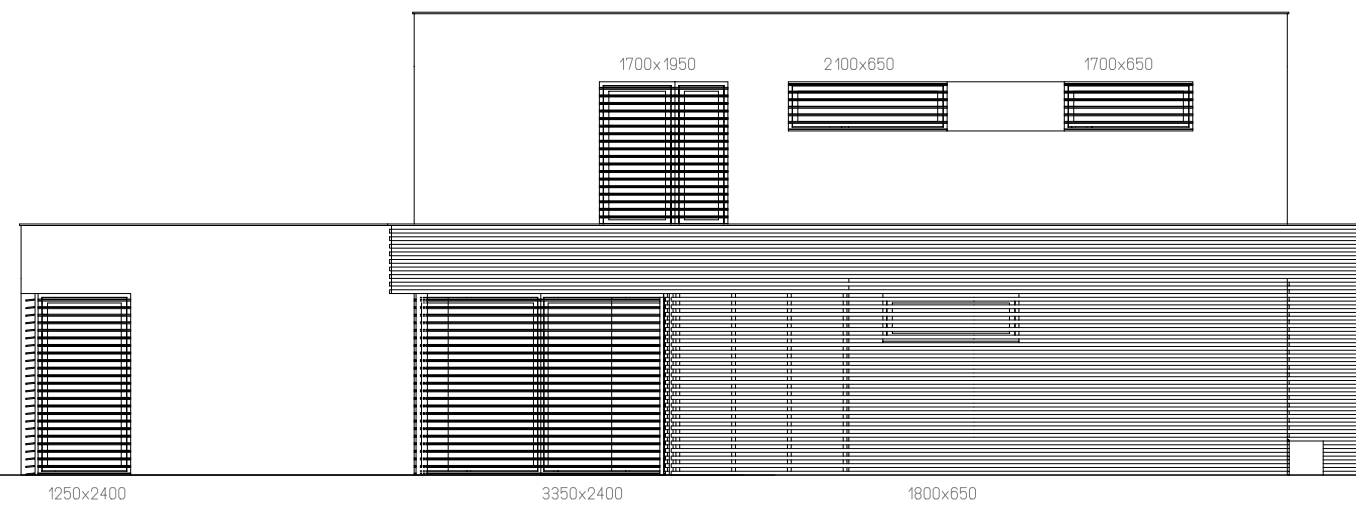

1700x1950

2100x650

1700x650

1250x2400

3350x2400

1800x650

Samostatný dům typu B 5kk

POHLEDY

A3 1:100